




2 2/3" X 1/2" CORRUGATION-STEEL & ALUM CMP
EDGE SPACING EQUAL ON BOTH SIDES

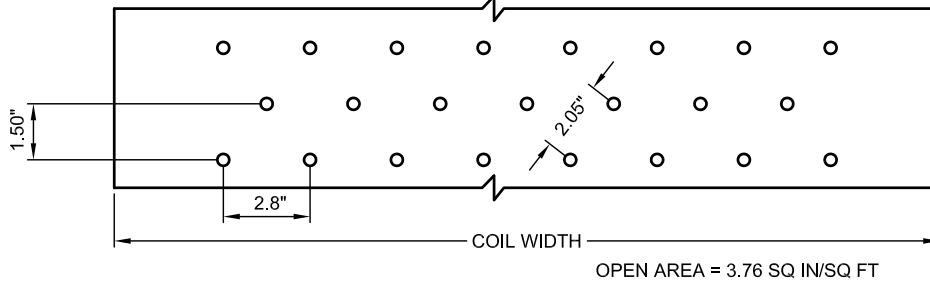


3" X 1" CORRUGATION-STEEL & ALUM CMP
(COIL PROVIDED FROM CONTECH LANTANA, FL PLANT)

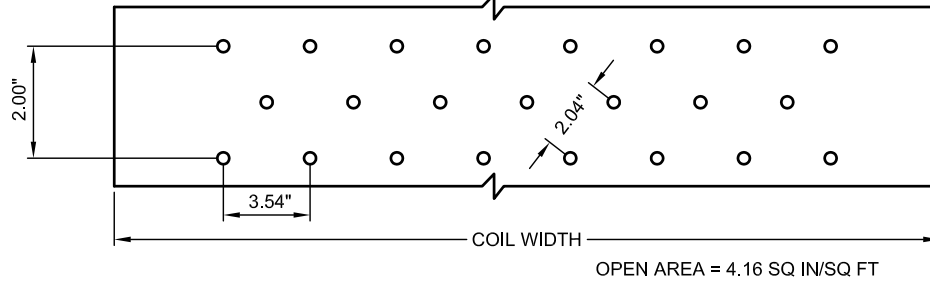

5" X 1" CORRUGATION-STEEL ONLY
EDGE SPACING EQUAL ON BOTH SIDES

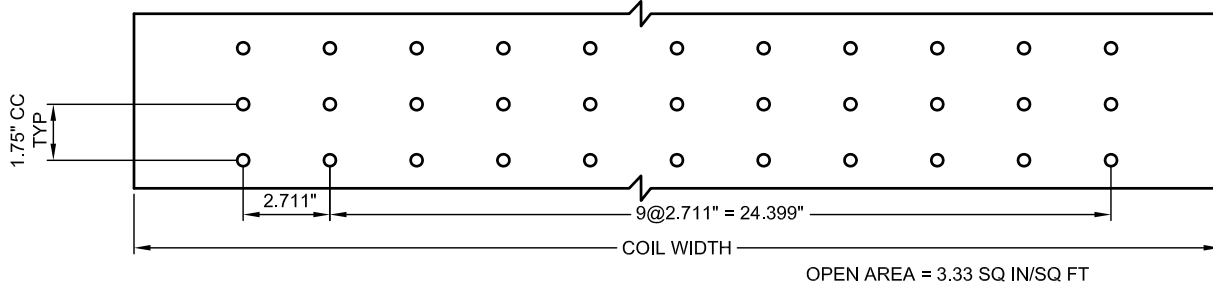

ULTRA FLO CORRUGATION-STEEL & ALUM CMP
EDGE SPACING EQUAL ON BOTH SIDES

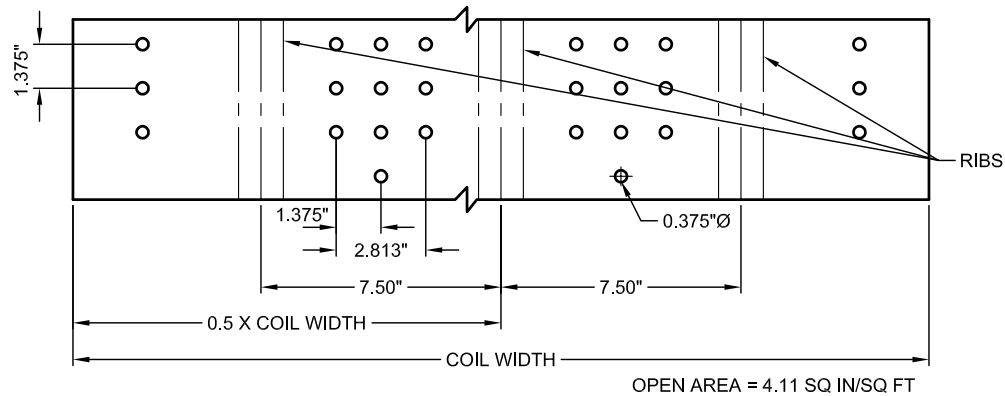

NOTES:

1. PERFORATIONS MEET AASHTO AND ASTM SPECIFICATIONS.
2. PERFORATION OPEN AREA PER SQUARE FOOT OF PIPE IS BASED ON THE NOMINAL DIAMETER AND LENGTH OF PIPE.
3. ALL DIMENSIONS ARE SUBJECT TO MANUFACTURING TOLERANCES.
4. ALL HOLES 3/8" Ø.



www.contech-cpi.com
9025 Centre Pointe Dr., Suite 400, West Chester, OH 45069
800-338-1122 513-645-7000 513-645-7993 FAX

CORRUGATED PIPE
STANDARD PERFORATION HOLE LAYOUTS
(DRAWING #1008467H)

SHEET NUMBER:
1
OF 1
CHECKED: MJO

DATE: 01/25/12

SCALE: N.T.S.

PROJECT No.: ---

SEQ. No.: ---

DRAWN: FAM

H:\TECHNICAL MANUALS\01 - CMP PRODUCTS\04-CORRUGATED METAL PIPE\10-PERFORATED PIPE\PERFORATION PATTERNS FOR CMP.DWG 1/27/2012 8:14 AM